



동양예술극장 1관	
1관 측면도	
Title	
Directed By	
Designed By	
Date	
Scale	1/60 (A3) , 1/100 (A4)

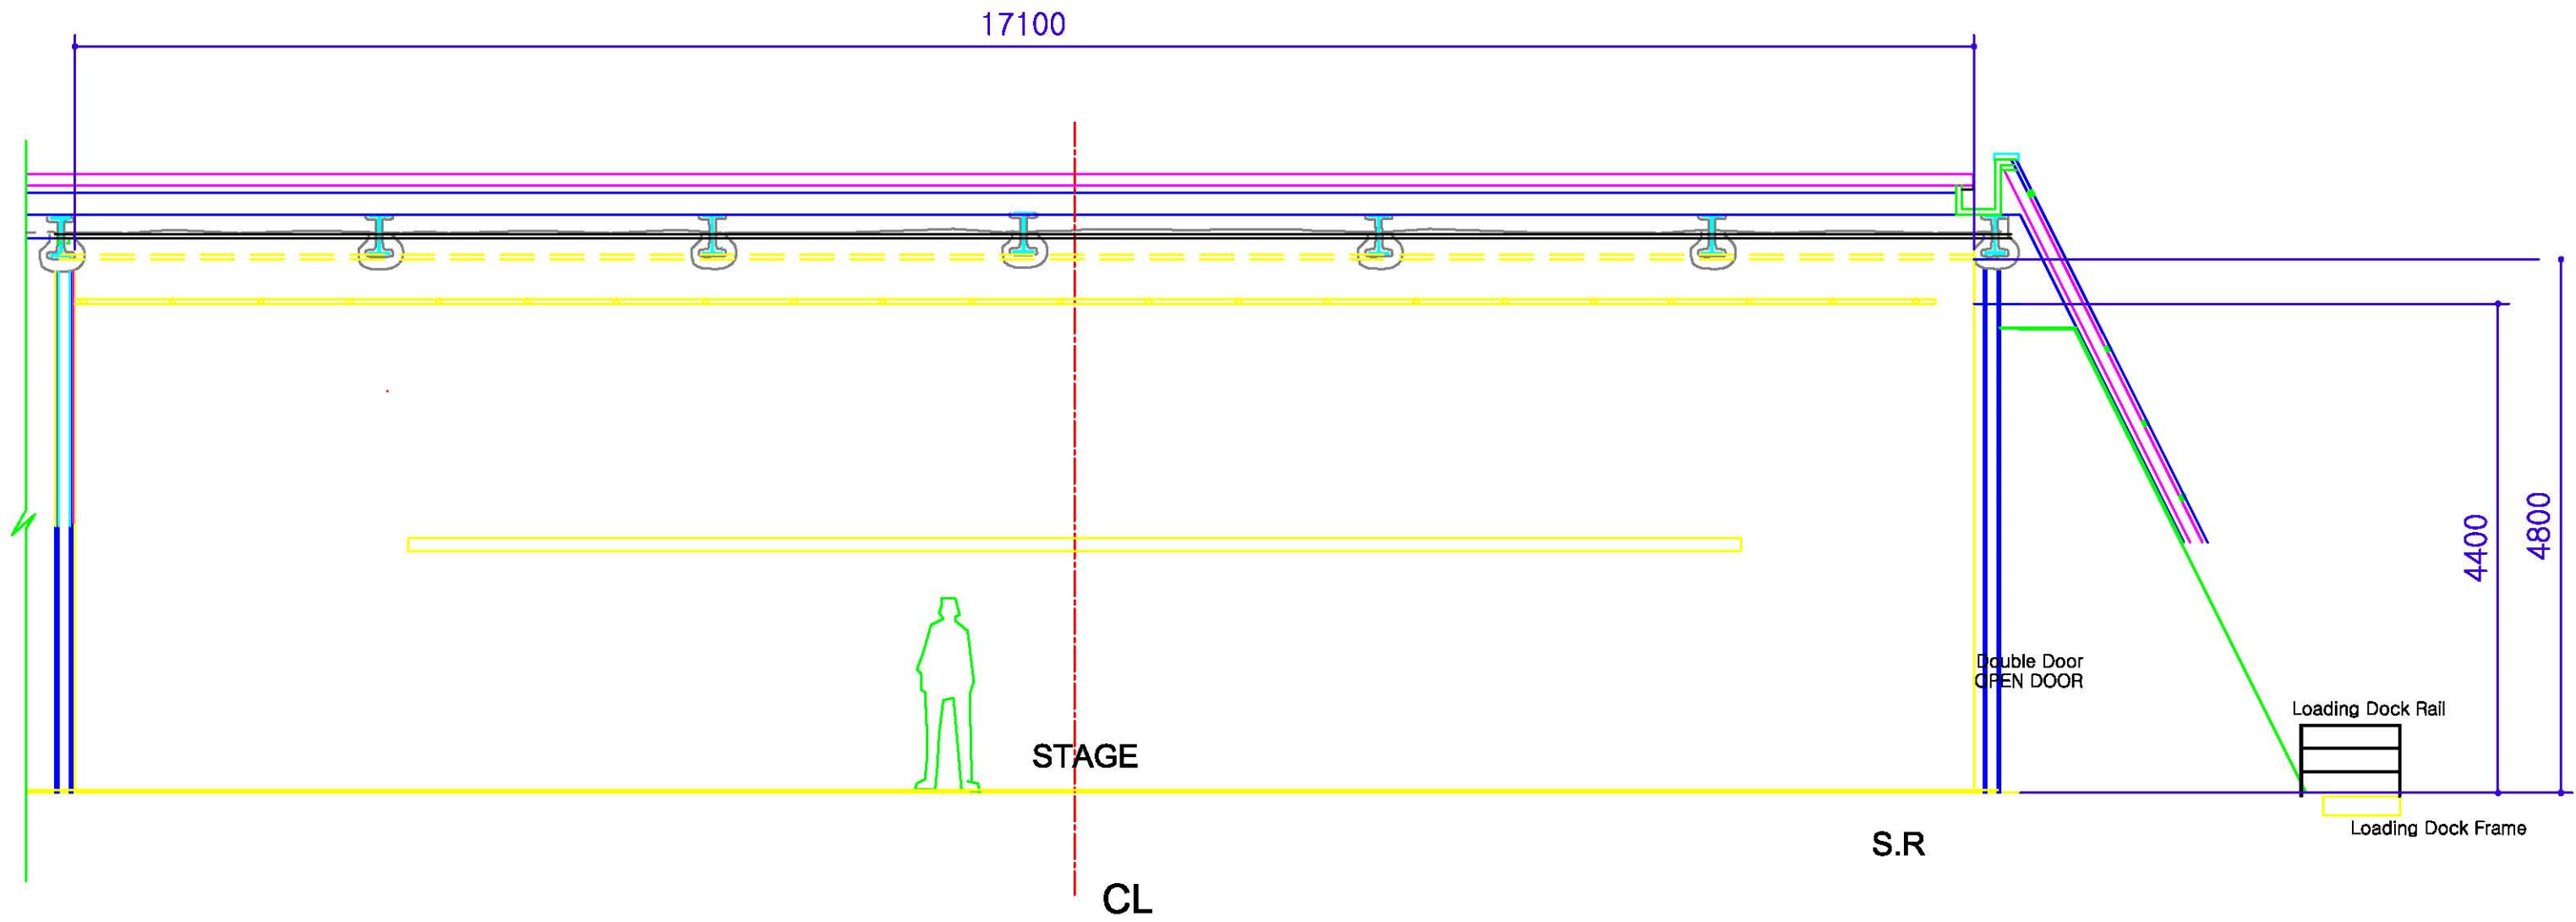


동양예술극장 1관

1관 입면도

Title	
Directed By	
Designed By	
Date	
Scale	1/60 (A3), 1/100 (A4)

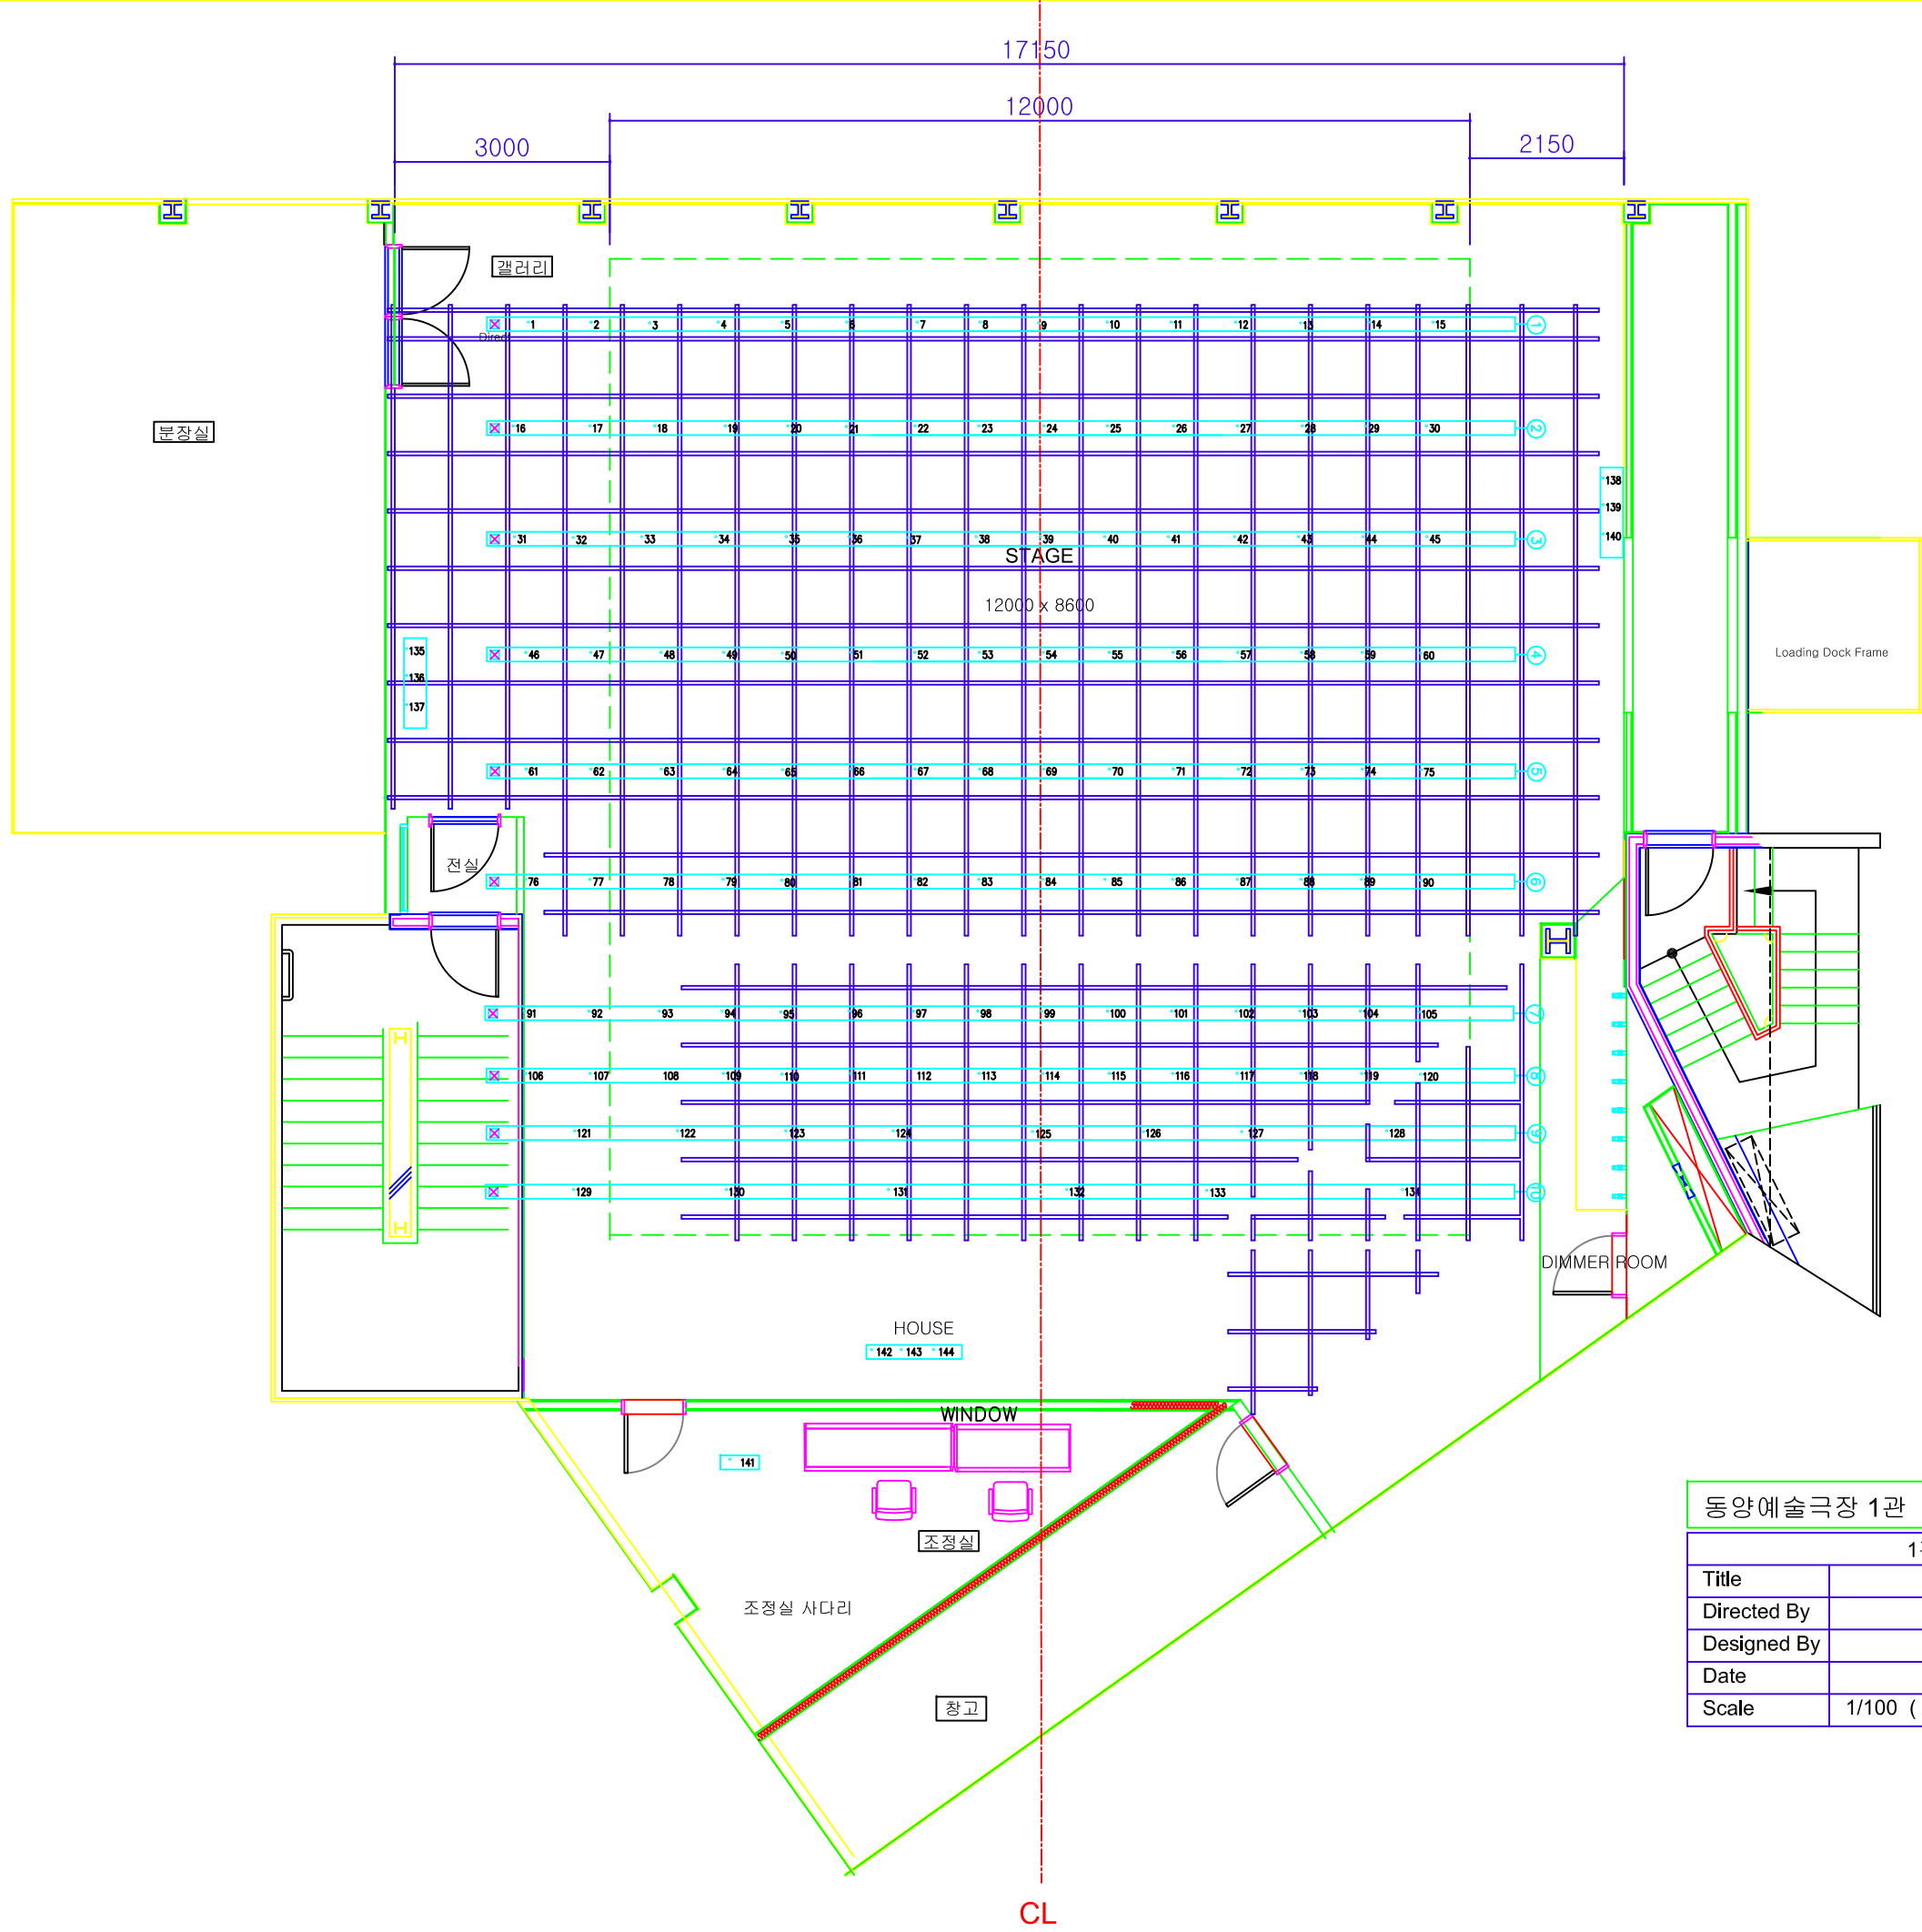

동양예술극장 1관	
1관 평면도	
Title	
Directed By	
Designed By	
Date	
Scale	1/100 (A3)

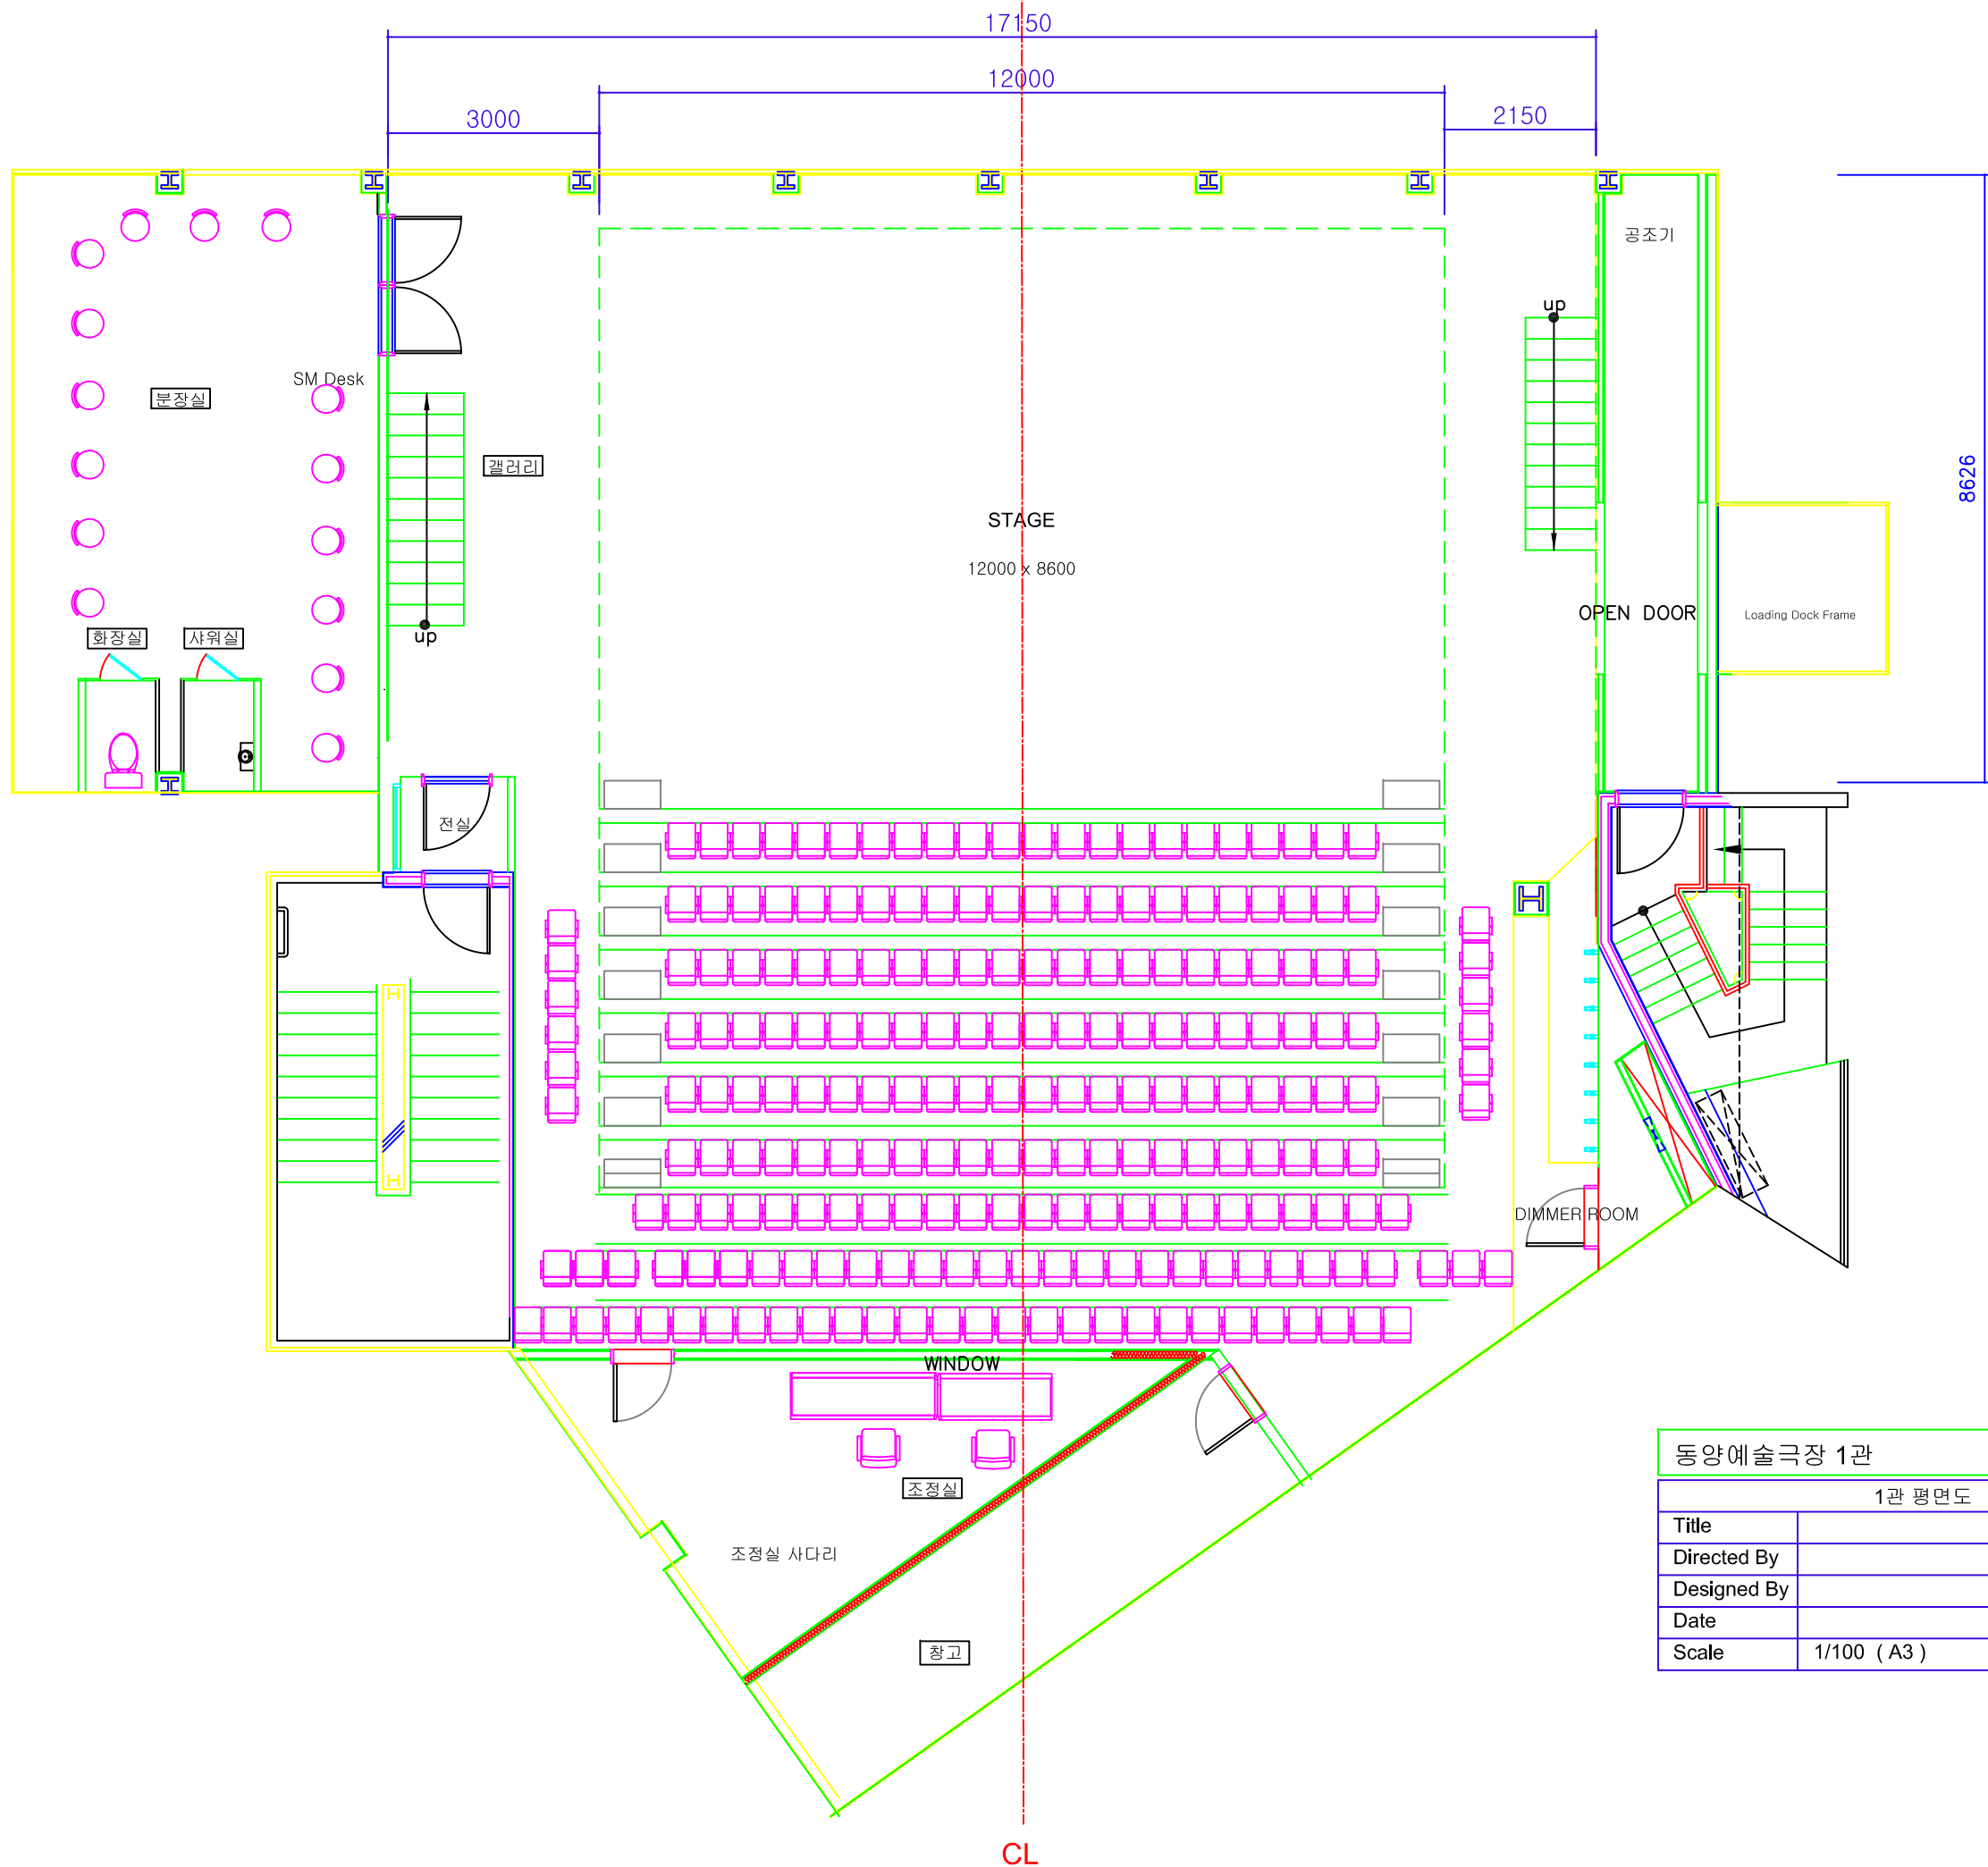

동양예술극장 1관	
1관 평면도	
Title	
Directed By	
Designed By	
Date	
Scale	1/100 (A3)